
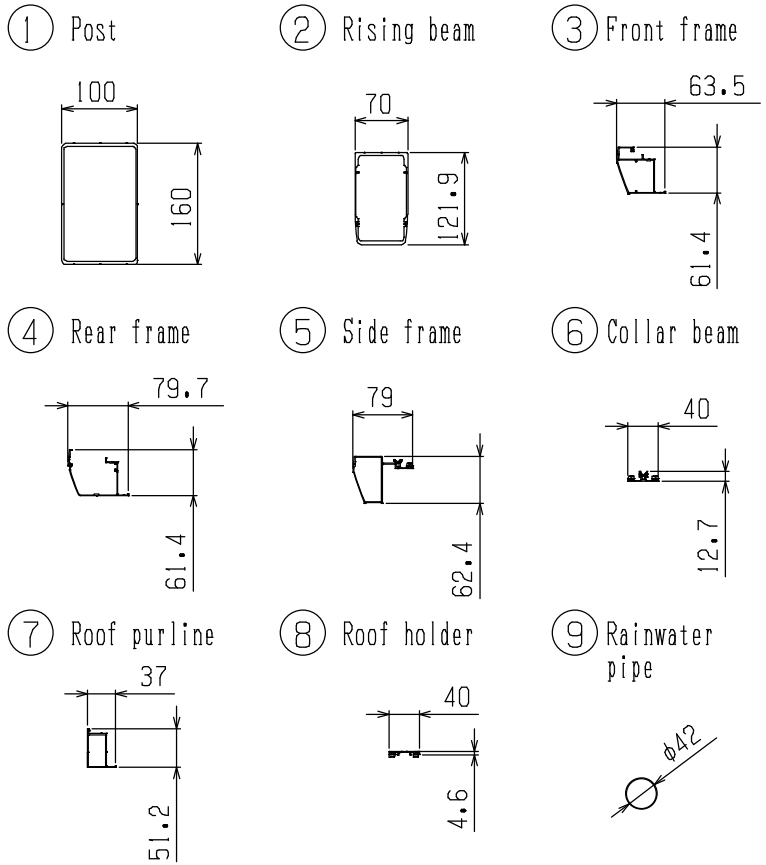


Installation drawing (S=1/50)

* DHGN9E-P2750

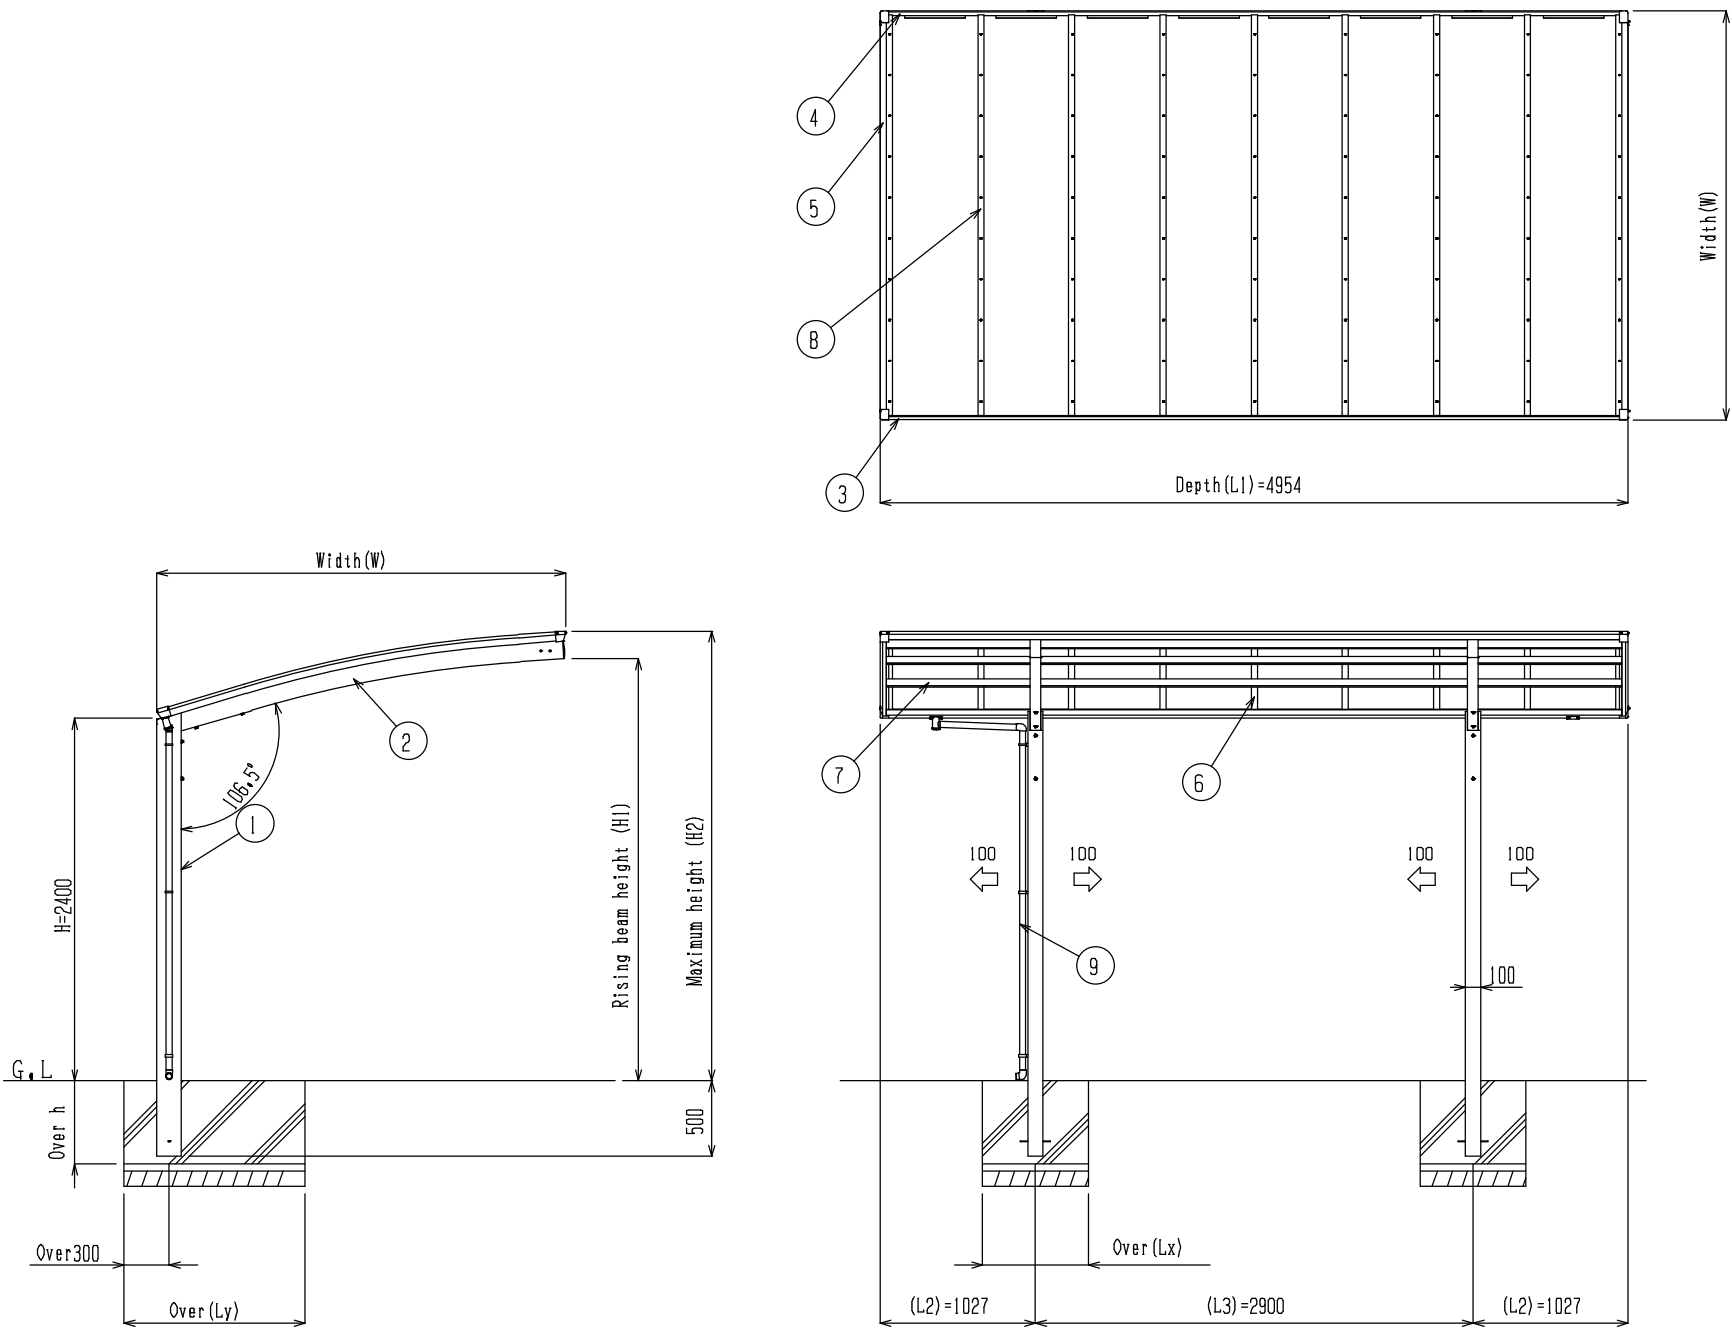

Code	Width W (mm)	Depth L1 (mm)	L2 (mm)	L3 (mm)	Rising beam height H1 (mm)	Maximum height H2 (mm)	H3 (mm)	Foundation size		
								Ly (mm)	Lx (mm)	h (mm)
DHGN9E -2450	2405	4954	1027	2900	2777	2962	2400	900	700	550
DHGN9E -2750	2704	4954	1027	2900	2795	2980	2400	1200	700	550
DHGN9E -3050	3012	4954	1027	2900	2890	3075	2400	1500	700	550

Bolts	stainless
Roofing	heat resistance polycarbonate plate
⑨ Rainwater pipe	AAS
⑧ Roof-holder	anodized coating composite film aluminum extruded material
⑦ Roof-purline	anodized coating composite film aluminum extruded material
⑥ Collar-beam	anodized coating composite film aluminum extruded material
⑤ Side-frame	anodized coating composite film aluminum extruded material
④ Rear-frame	anodized coating composite film aluminum extruded material
③ Front-frame	anodized coating composite film aluminum extruded material
② Rising beam	anodized coating composite film aluminum extruded material
① Post	anodized coating composite film aluminum extruded material
main parts	spec(material・coating)
model code	DHGN9E-P2750
name of product	Dura Port 900N/㎡ (Basic unit)

